



Station 6+821

Station 6+444

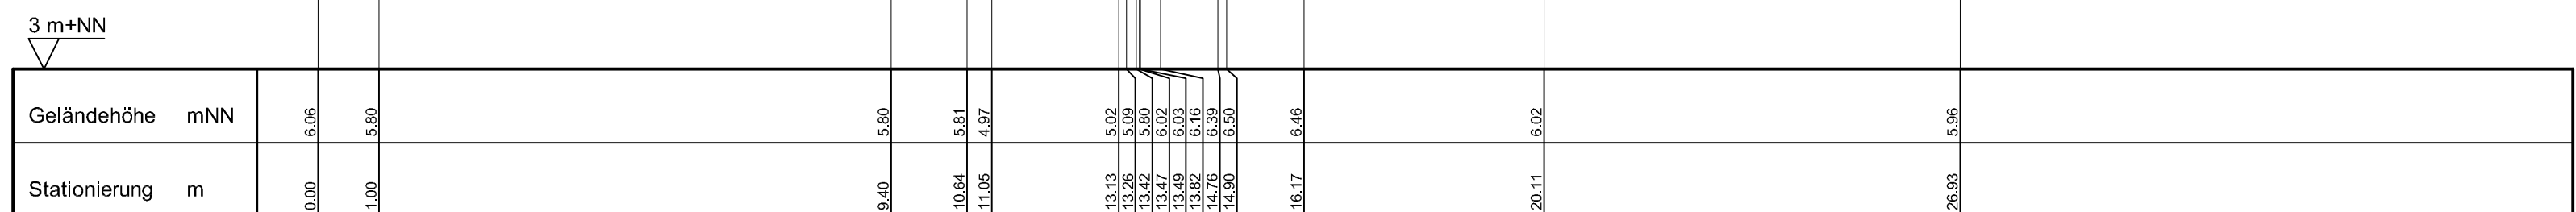


Station 7+042

Station 6+637

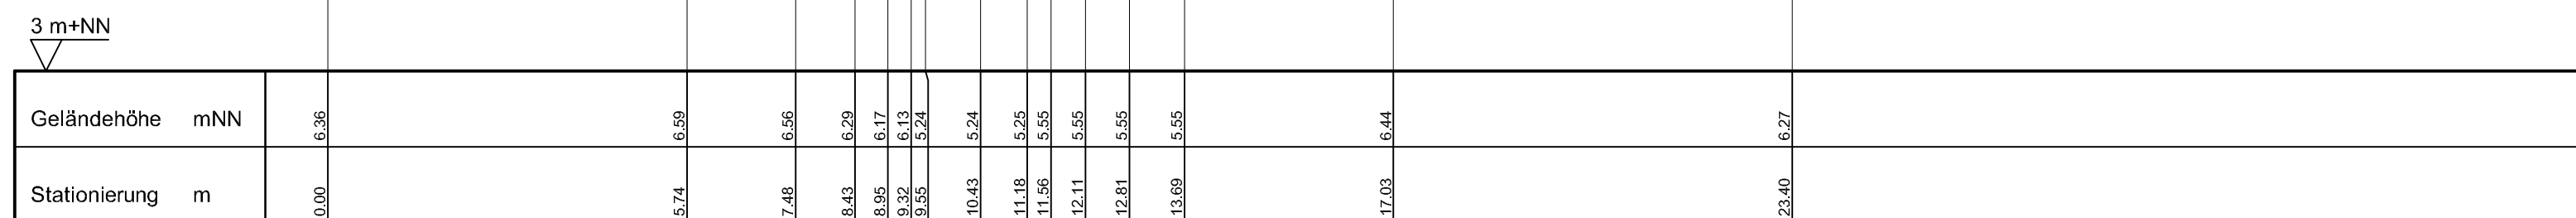


Station 7+196


Station 6+785

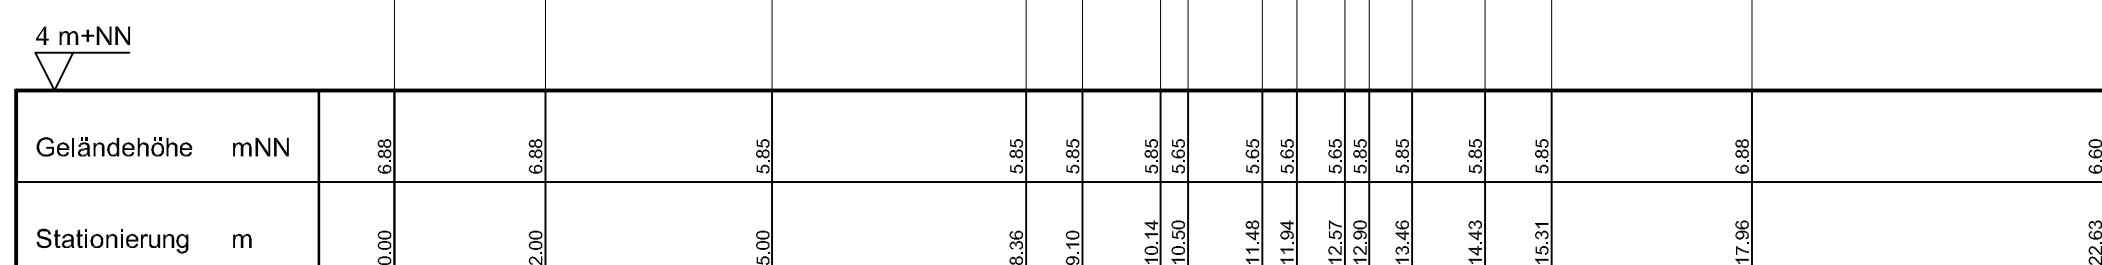

Station 7+206

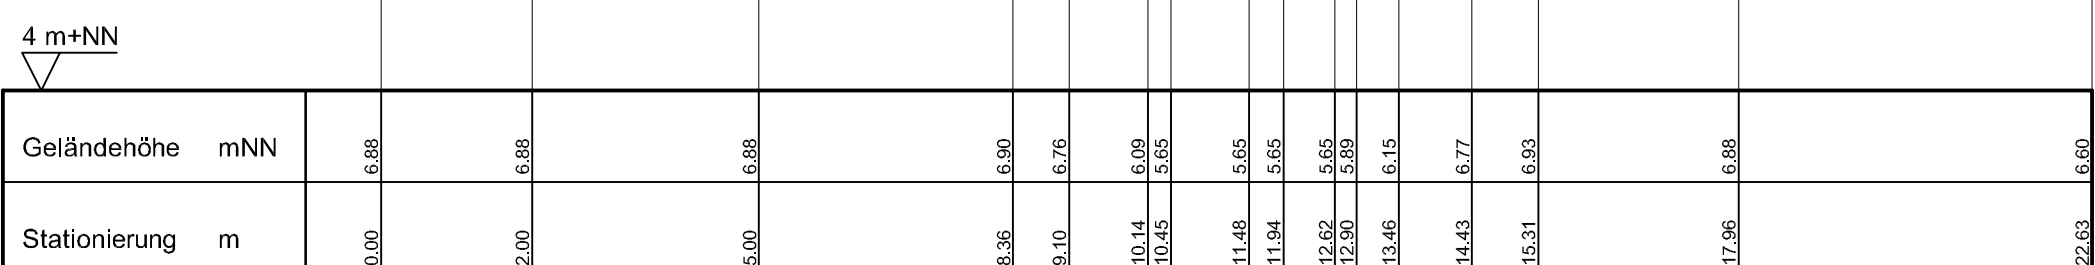


Station 7+450

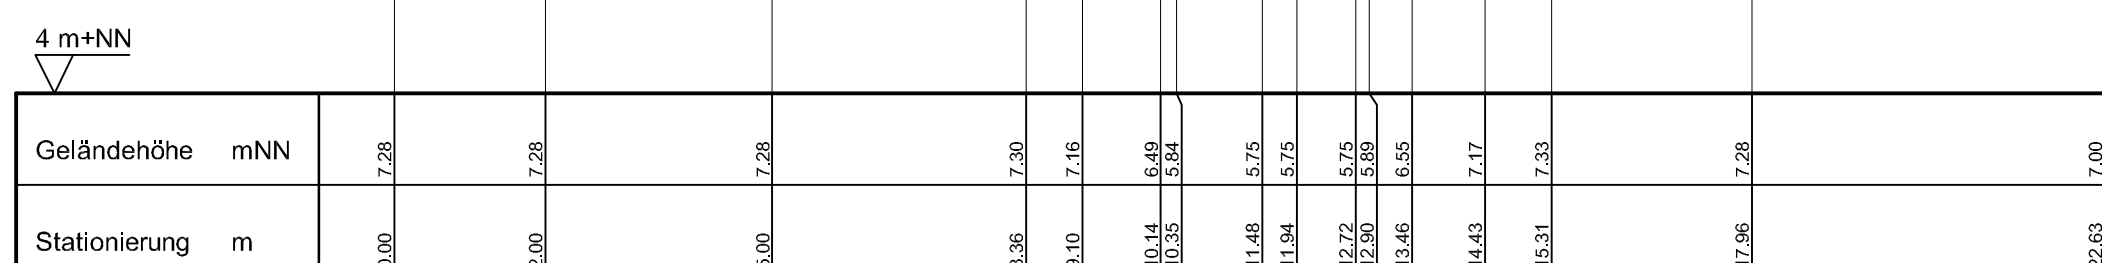


Station 7+626

Station 7+215

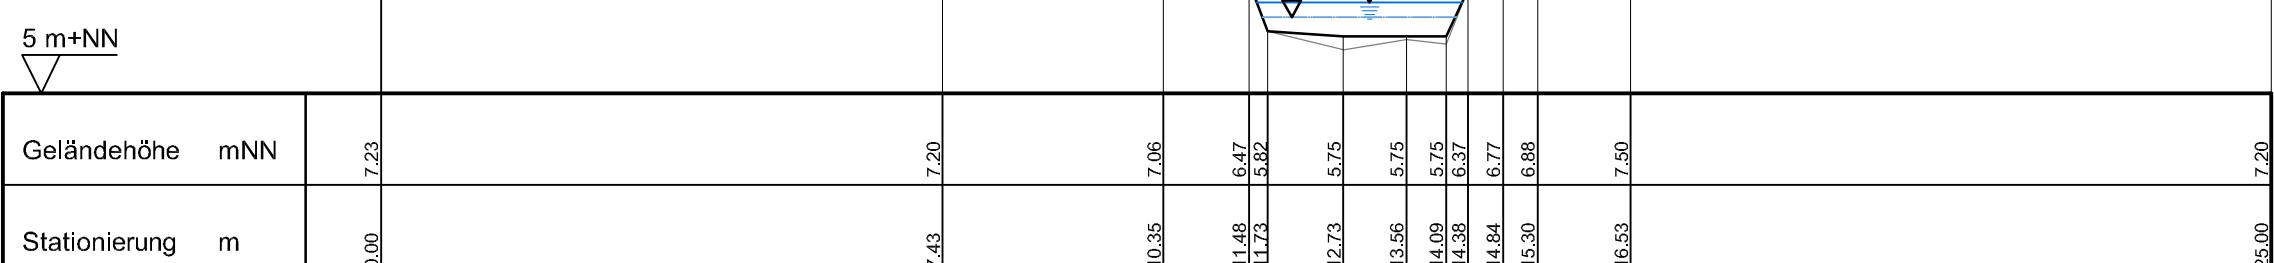


Station 7+820

Station 7+391

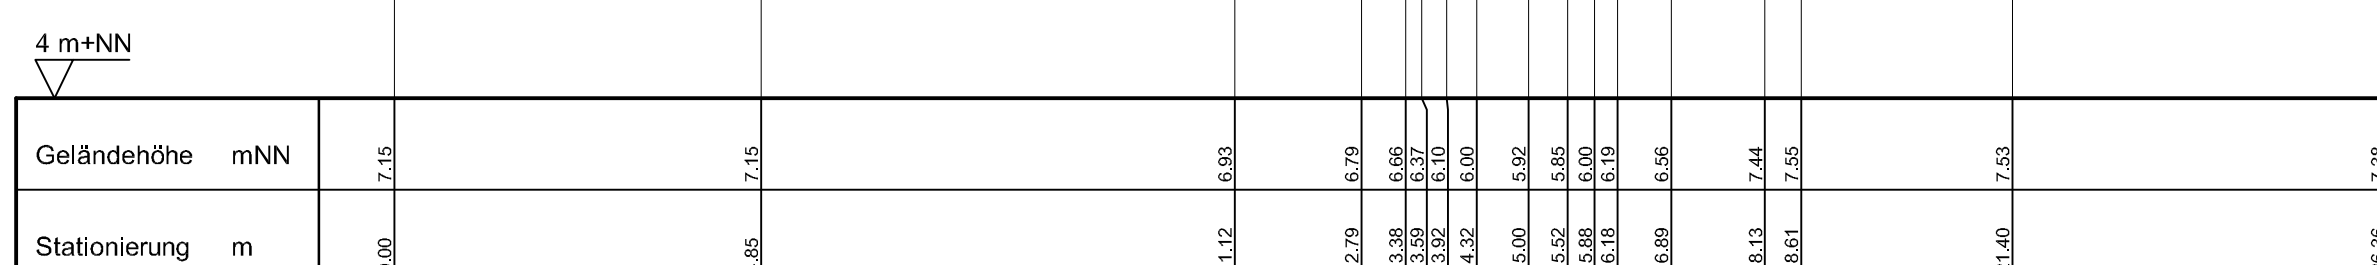


Station 8+035

Station 7+570

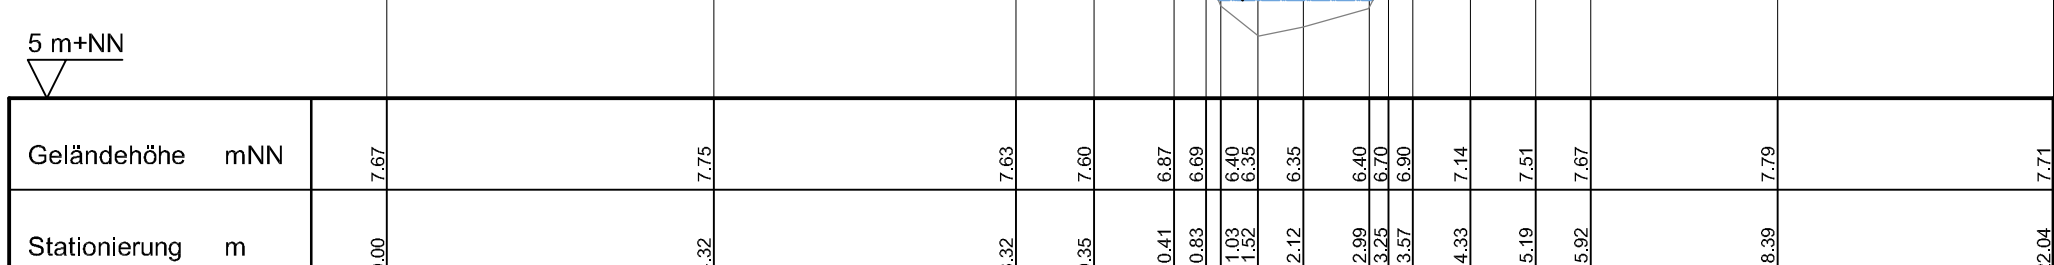


Station 8+420

Station 7+924

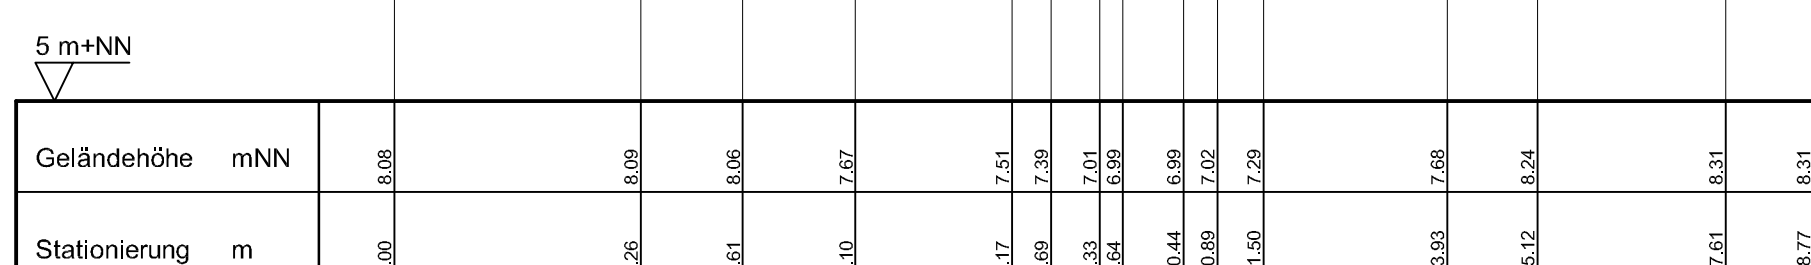


Station 8+521

Station 8+025

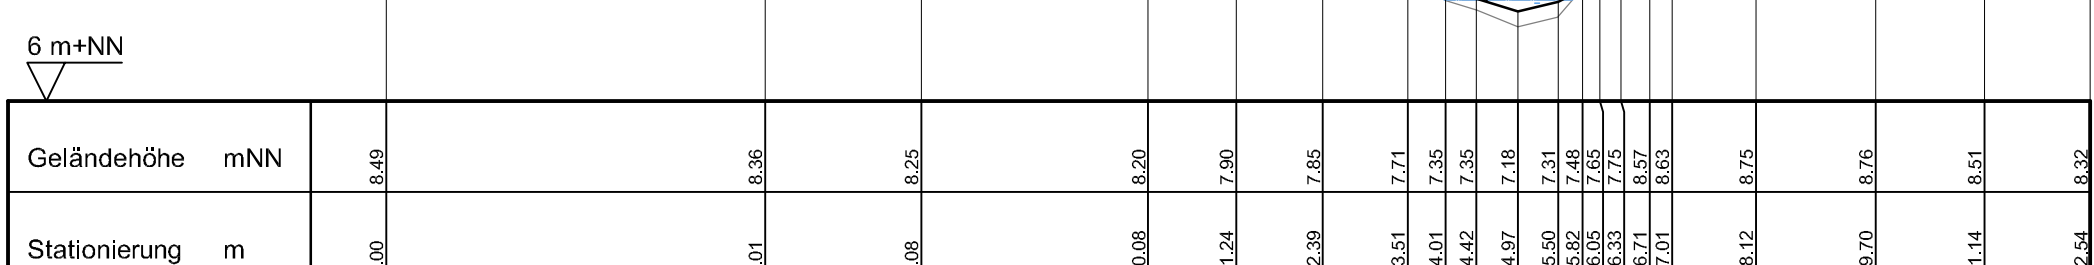

Station 8+683

Station 8+186

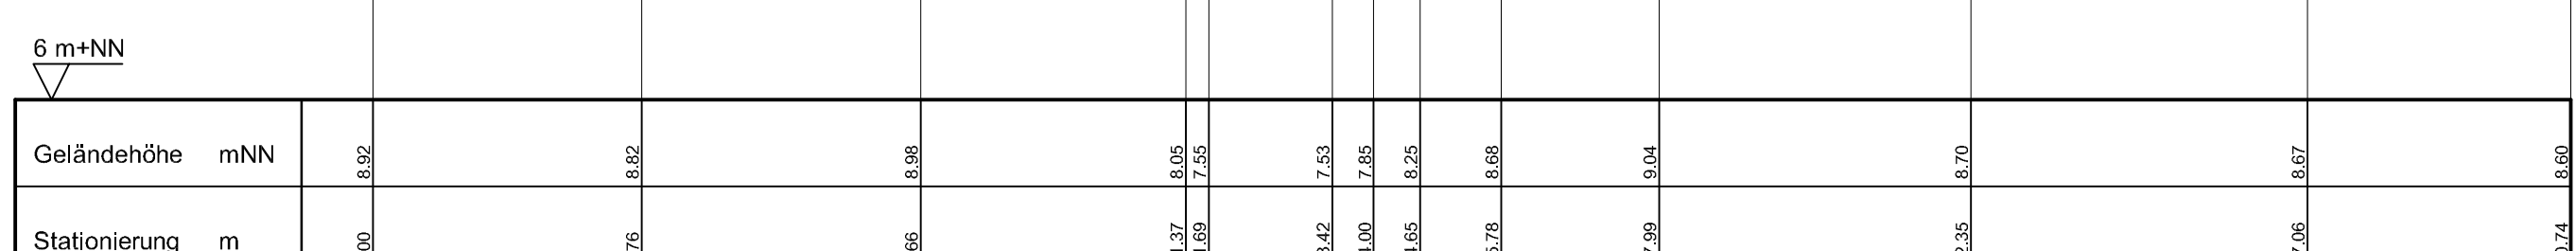

Projekt:
bremenports GmbH & Co. KG
Gewässerentwicklungsmaßnahmen
Billerbeek

Plan:
Querprofile
Station 6+821 bis 8+683

	Name:	Datum:
bearbeitet	M. Truh	15.08.2013
gezeichnet	S. T. Smit	15.08.2013
geprüft	U. Schmida	15.08.2013

1. Änderung
2. Änderung

Maßstab: 1 : 100
Anlage: 4.3

ingenieurgemeinschaft
agwa
Im Moore 17 D
30167 Hannover
Tel. 0511/33 89 5-0
Fax 0511/33 89 550
www.agwa-gmbh.de
info@agwa-gmbh.de