




Körnungslinie

Unterpressung U1 Hochschulring A01 | a^A-H01FD

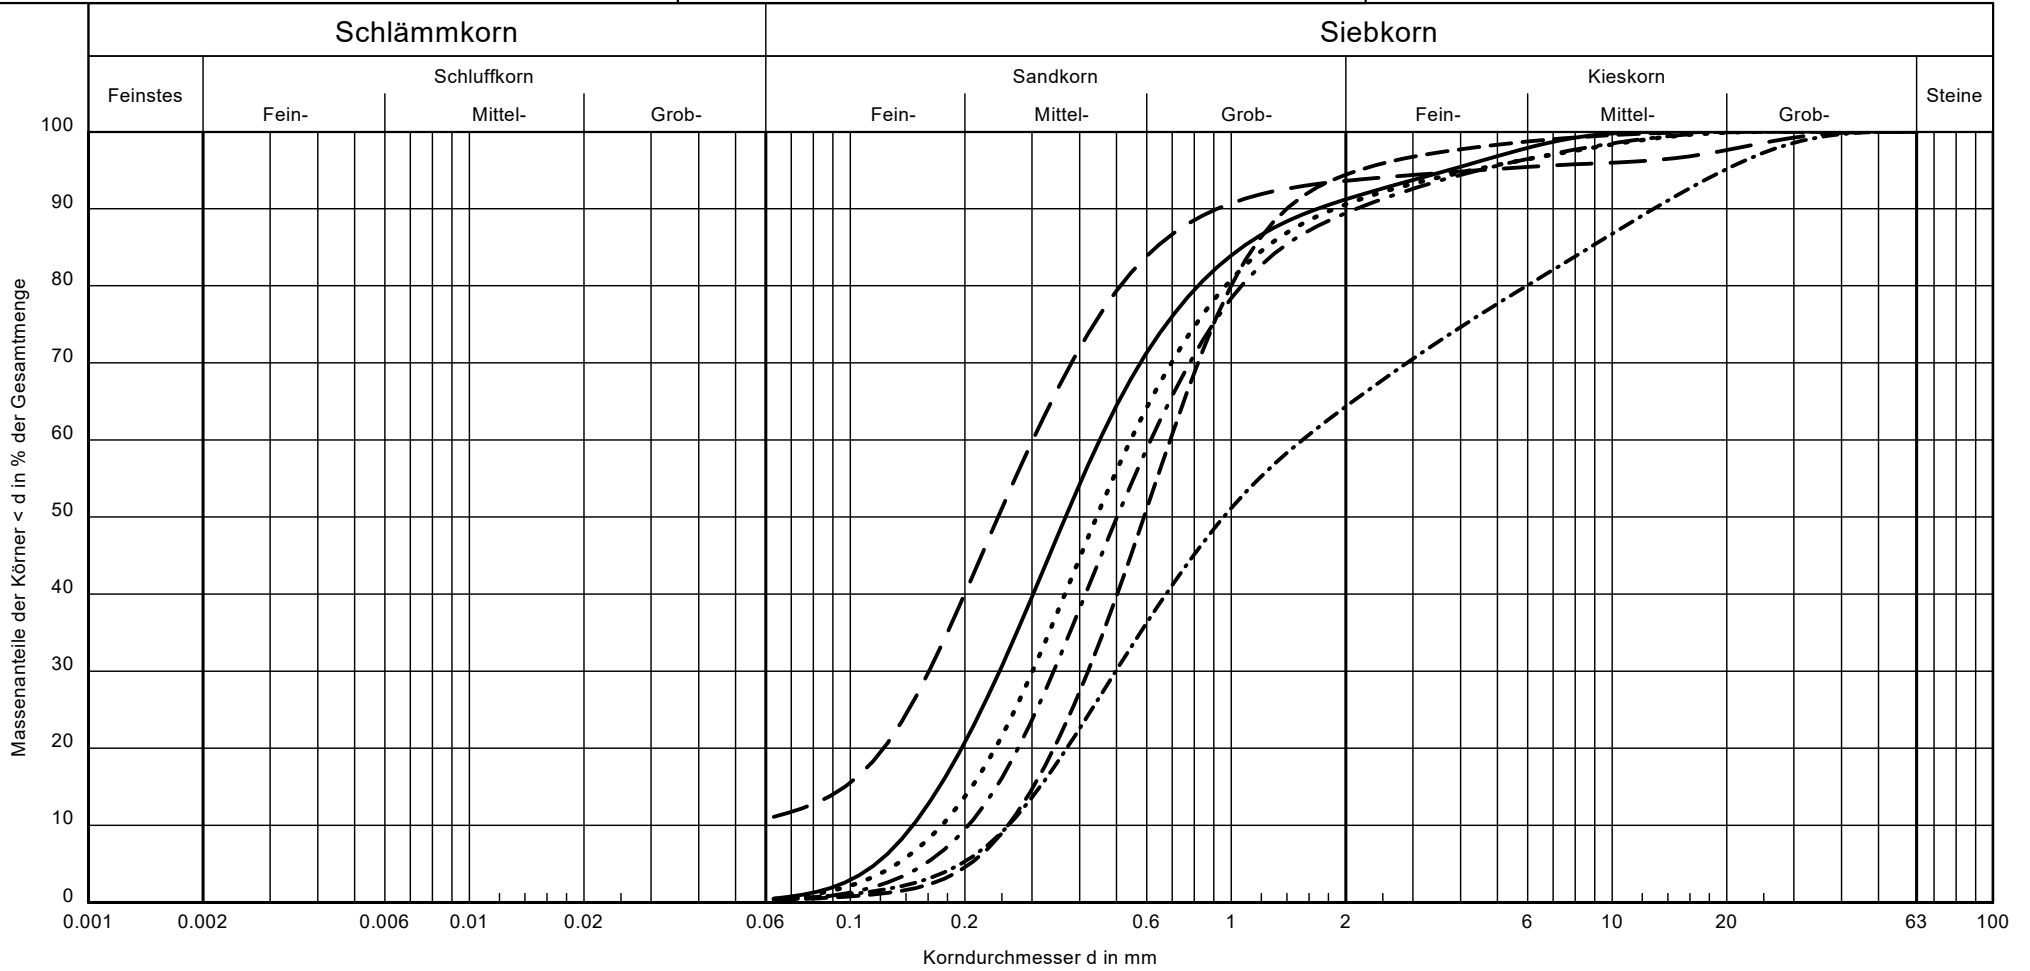


Bezeichnung:	125/1250 t	125/1253 n	125/1258 t	125/1261 t	125/1264 t	125/1266 t
Entnahmestelle:	BS 125	BS 125	BS 125	BS 125	BS 125	BS 125
Tiefe:	0,60 - 1,10	1,60 - 2,60	6,00 - 7,00	9,00 - 10,00	12,00 - 13,00	14,00 - 14,50
Bodenart:	mS, fs, gs, fg', Auffüll.	mS, fs, u', g', gs'	mS, gs, fs', fg'	mS, gs, fs', fg'	mS, gS, g'	S, fg, mg
Cu/Cc:	3.1/0.9	-/	3.0/0.9	3.1/1.0	2.7/1.0	5.9/0.6
T/U/S/G [%]:	- /0.5/90.7/8.8	- /11.1/82.5/6.4	- /0.3/89.1/10.6	- /0.4/90.1/9.4	- /0.3/94.1/5.6	- /0.5/63.9/35.7
Bodengruppe:	SE	SU	SE	SE	SE	SE
Signatur	—————	-----	- . - . -	-----	- . - . - .

Obj.-Nr: 1912350
 Bauherr: Wesernetz Bremen GmbH
 Bauwerk: Fernwärmeverbindungsleitung
 Ort: HB, Hochschulring bis Heizwerk Vahr
 Gez.: ga
 Anl.: HO-B-1



Körnungslinie

Unterpressung U 1 Hochschulring

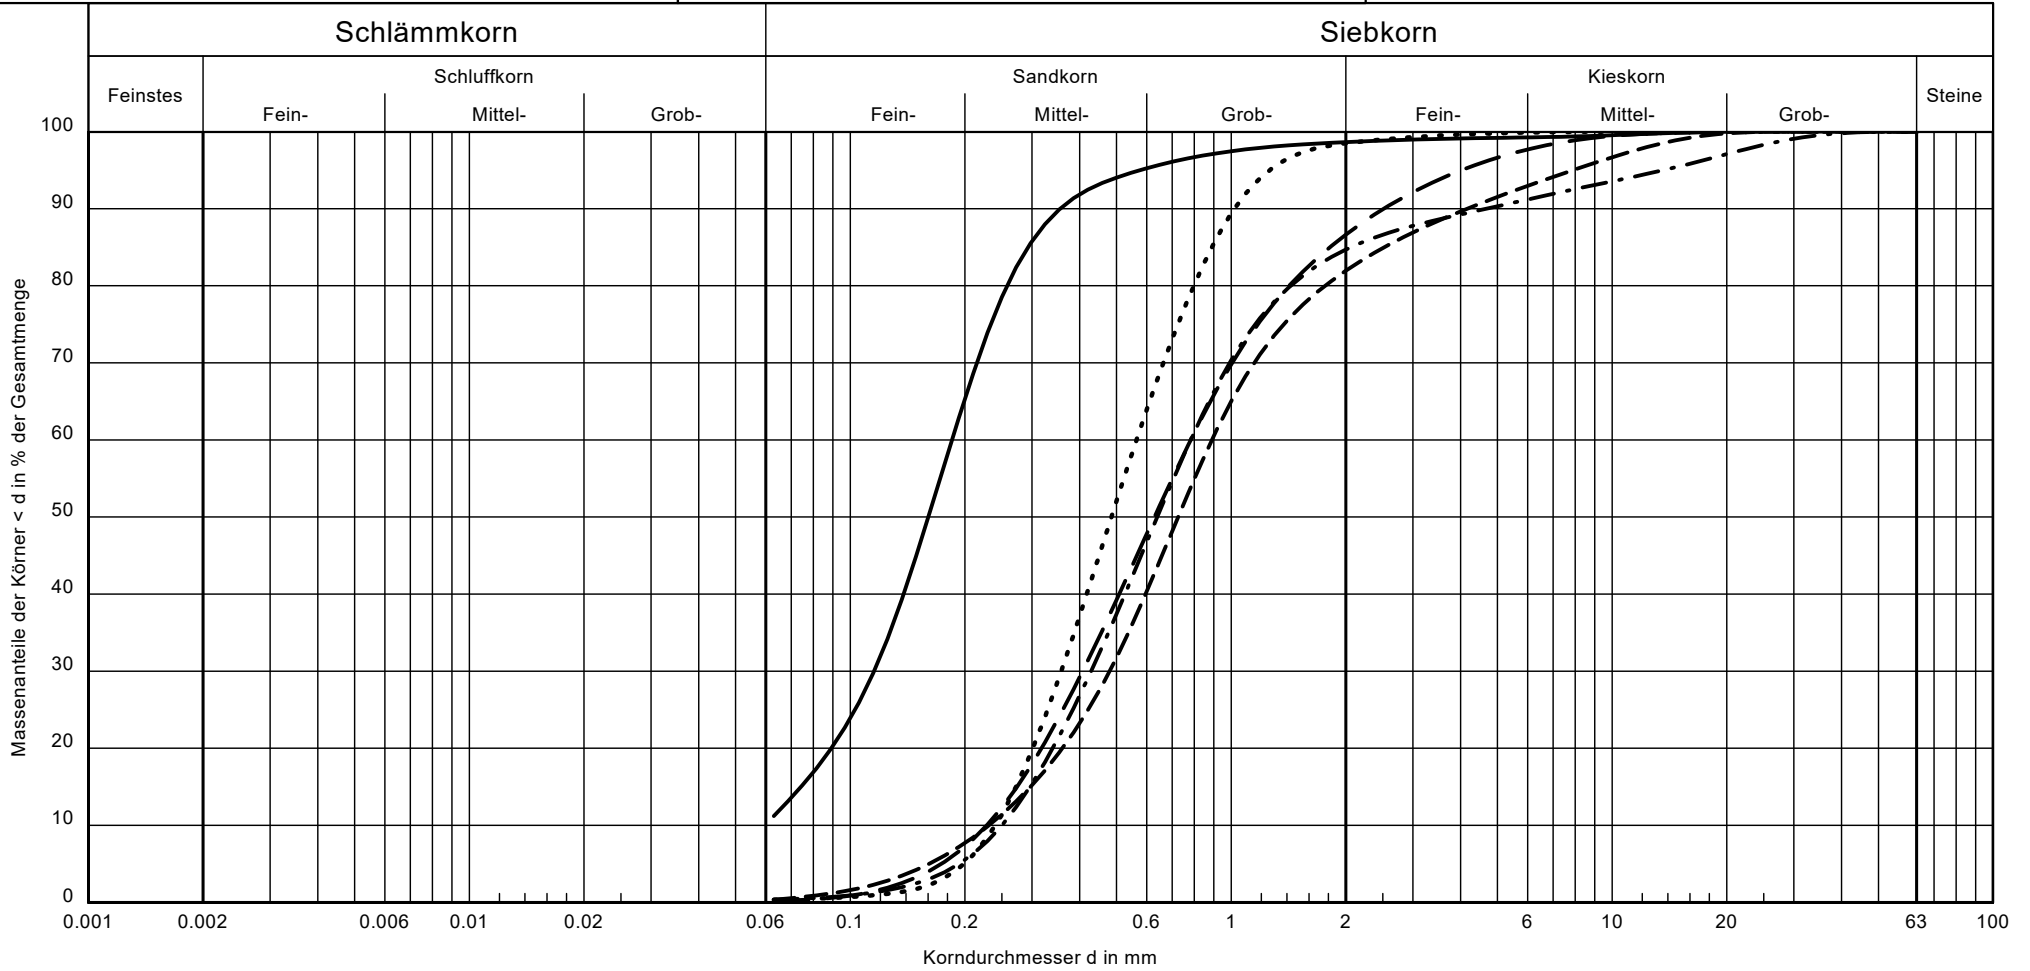

Bezeichnung:	126/1271 n	126/1278 t	126/1281 t	126/1283 t	126/1286 t
Entnahmestelle:	BS 126	BS 126	BS 126	BS 126	BS 126
Tiefe:	1,60 - 2,40	5,00 - 6,00	8,00 - 9,00	10,00 - 11,00	13,00 - 14,00
Bodenart:	fS, ms, u', Auffüll.	mS, gs, fs', fg'	mS, gs, fs', fg', mg'	mS, gs	gS, ms, fs', fg', mg'
Cu/Cc:	-/-	3.4/0.9	3.1/0.9	2.4/0.9	3.9/1.1
T/U/S/G [%]:	- /11.2/87.4/1.4	- /0.2/86.5/13.4	- /0.4/84.3/15.3	- /0.3/98.1/1.5	- /0.3/81.6/18.1
Bodengruppe:	SU	SE	SE	SE	SE
Signatur	—————	-----	- . - . -	-----

Obj.-Nr: 1912350
 Bauherr: Wesernetz Bremen GmbH
 Bauwerk: Fernwärmeverbindungsleitung
 Ort: HB, Hochschulring bis Heizwerk Vahr
 Gez.: ga
 Anl.: 30#1#1#3