




Körnungslinie

Kirchbachstraße (Anlage 3B-2.1)

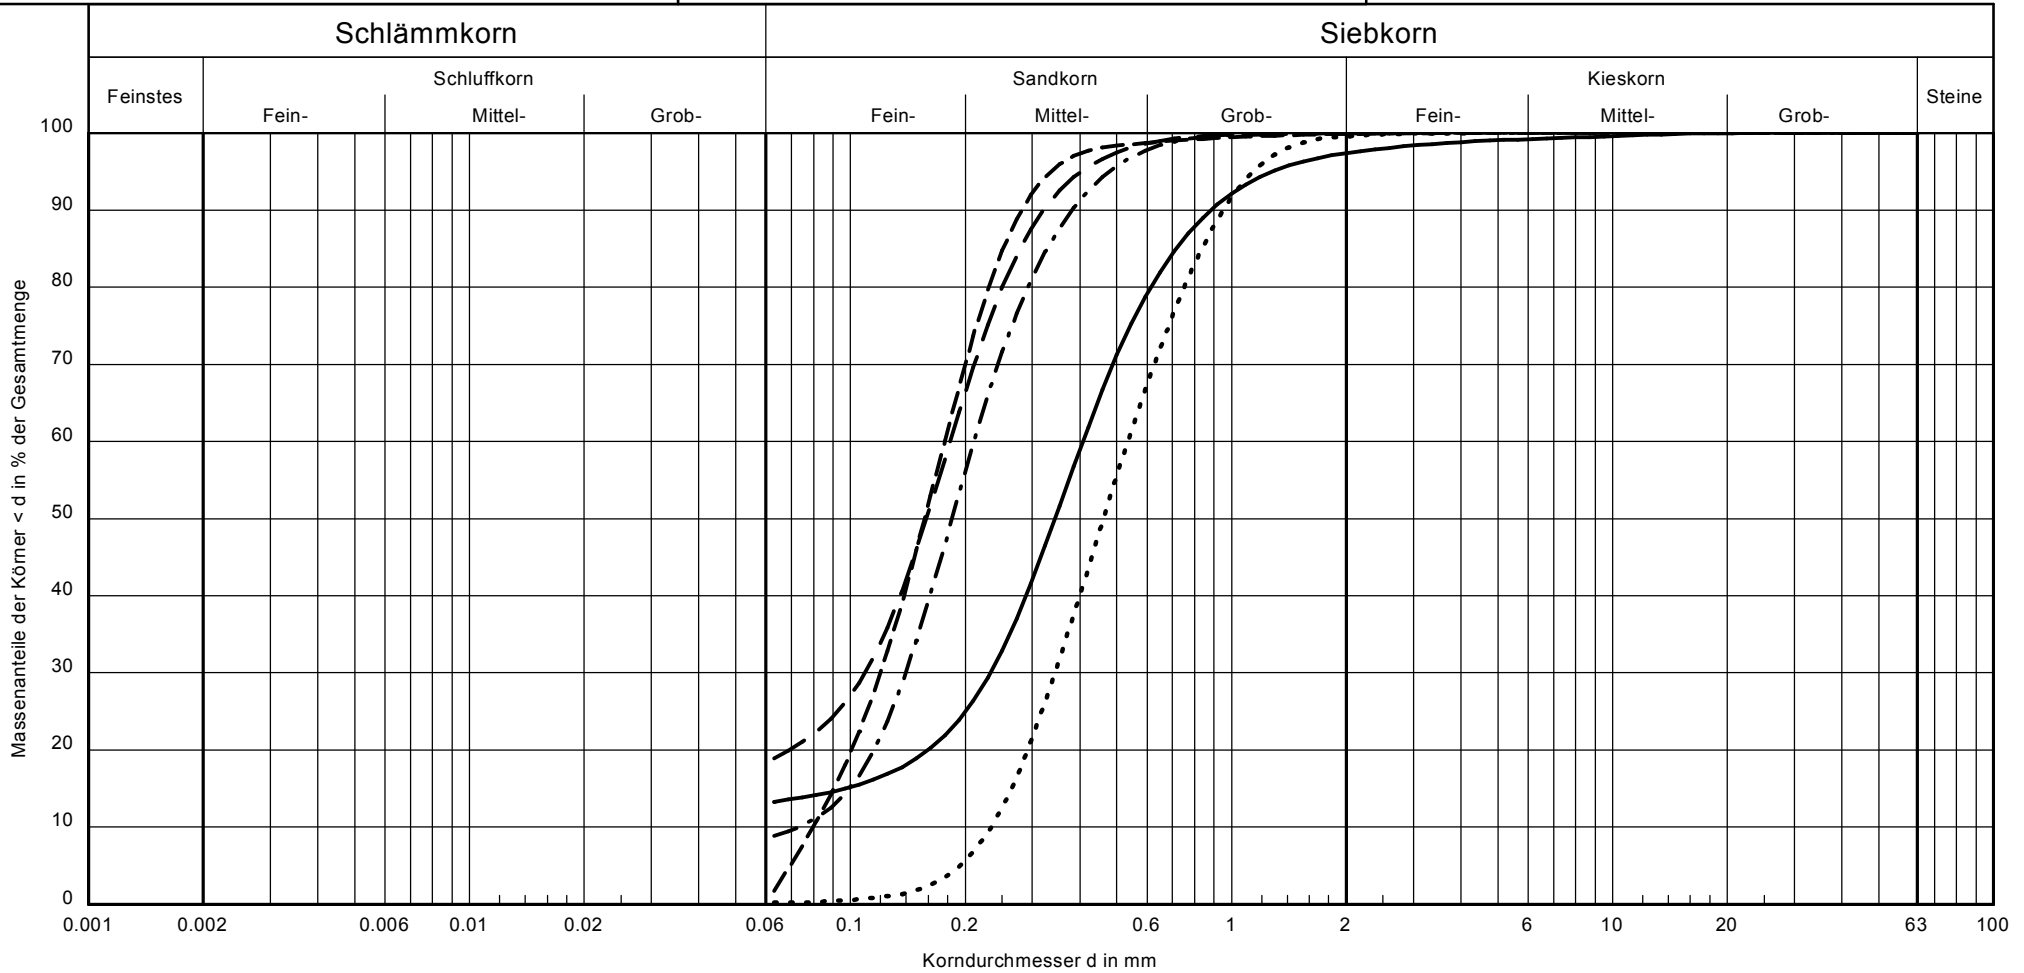

| Bezeichnung: | 65/693 n | 65/696 n | 66/711 n | 68/733 t | 69/740 t |
|-----------------|------------------|---------------------|-----------------|-----------------------|------------------|
| Entnahmestelle: | BS 65 | BS 65 | BS 66 | BS 68 | BS 69 |
| Tiefe: | 0,90 - 1,70 | 2,40 - 3,00 | 2,30 - 3,00 | 1,20 - 2,50 | 0,36 - 1,20 |
| Bodenart: | mS, gs, u', fs' | fS, m \bar{s} , u | fS, mS, u' | mS, g \bar{s} , fs' | fS, ms, Auffüll. |
| Cu/Cc: | -/- | -/- | 2.9/1.3 | 2.3/0.9 | 2.2/1.0 |
| T/U/S/G [%]: | - /13.3/84.1/2.6 | - /18.9/81.0/0.1 | - /8.9/91.1/0.1 | - /0.2/99.4/0.4 | - /1.7/98.2/0.1 |
| Bodengruppe: | SU | SU* | SU | SE | SE |
| Signatur | ————— | ----- | - . - . - . | | ----- |

Obj.-Nr: 1912350
 Bauherr: Wesernetz Bremen GmbH
 Bauwerk: Fernwärmeverbindungsleitung
 Ort: HB, Hochschulring bis Heizwerk Vahr
 Gez.: ga
 Anl.: 3B-3.1